


PLAN 2.ETG

E2

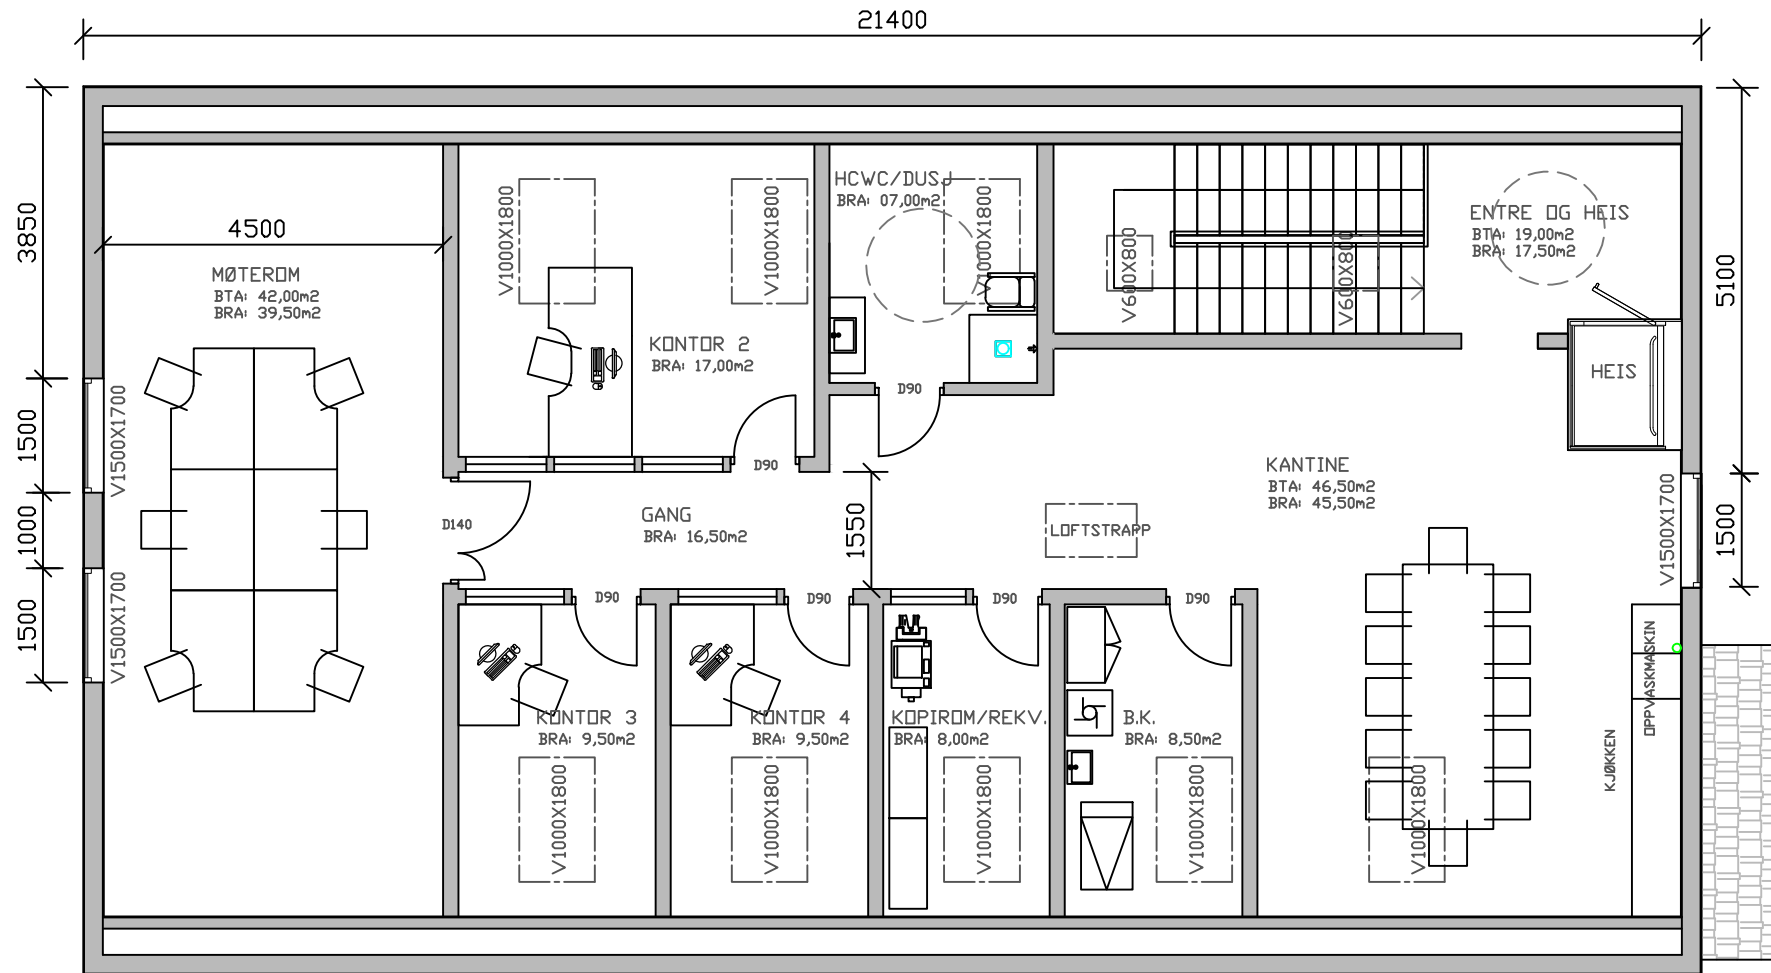

SYMBOL LISTE:



TAKSTEIN



SKRV. FOR SNITT TERRENG



PANEL



SNITT NY

TEGNET AV:
PINAR ARCHITECTURE
RIKARD NORDRAAS VEG 30
1472 FJELLHAMAR

**NY VERKSTED/
LAGERBYGG**

ADR.

HOLTERVEGEN
2034 HOLTER
GNR/BNR: 61/164

TILTAKSHVER:
HALIL DINCER
PROST REFSUMS VEG 5
2005 RÆLINGEN

Rev.	Revision note	Date	Sign.	for
A	REV. AV PLANLØSNING RYTT KOM. FRA ARB.TILSYNET DEN 26.04.2018	03.05.18	SP	FC
PLAN 2.ETGT				
25.01.2018		Holtervegen		
1:100 A4		Saim Pinar		
-	-	E2	A	
DIM 1 MM				