
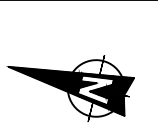


PLAN 1.ETG

E1

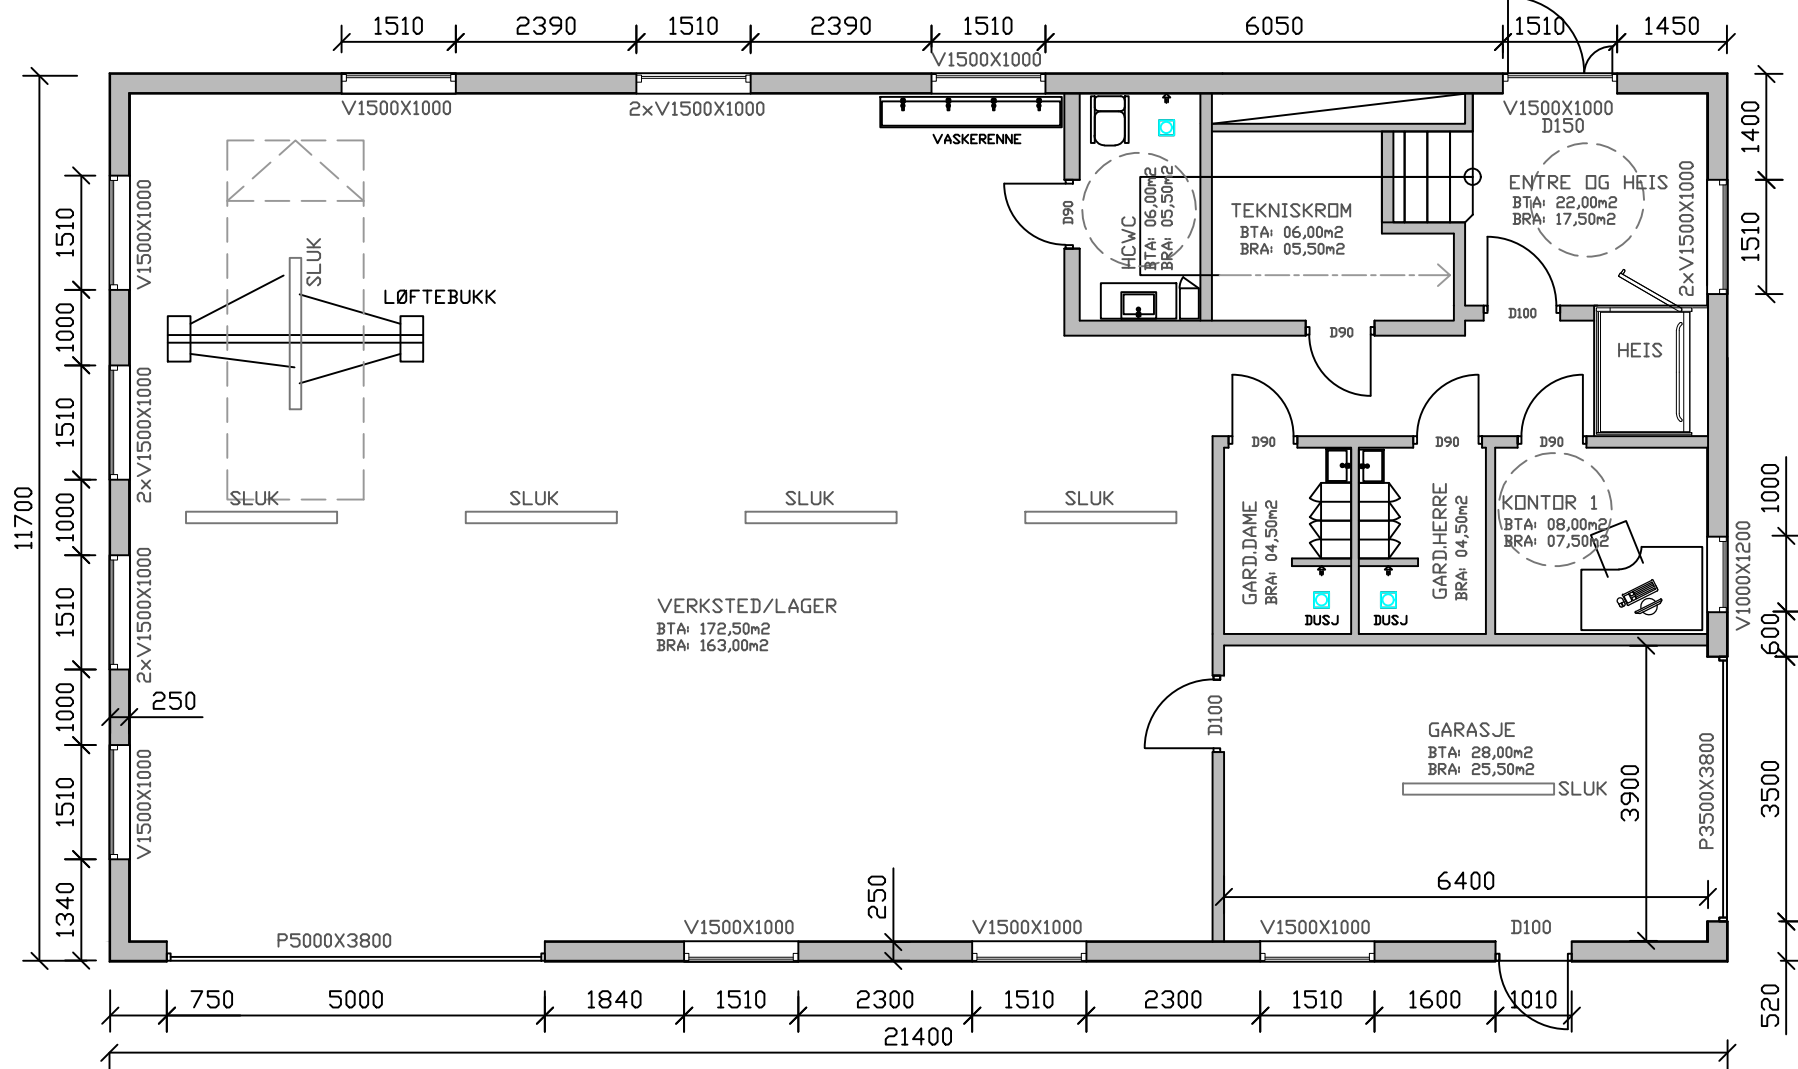

SYMBOL LISTE:

- TAKSTEIN
- SKRV. FOR SNITT TERRENG
- PANEL
- SNITT NY

TEGNET AV:
PINAR ARCHITECT
RIKARD NORDRAKS VEG 30
1472 FJELLHAMAR

NY VERKSTED/ LAGERBYGG

ADR.
HOLTERVEGEN
2034 HOLTER
GNR/BNR: 61/164
TILTAKSHAVER:
HALIL DINCER
PROST REFSUMS VEG 5
2005 RÆLINGEN

Rev.	Revision note	Date	Sign.	for
A	REV. AV PLANLÆGGING RYTT KOM. FRA ARB.TILSYNET DEN 26.04.2018	03.05.18	SP	PC
PLAN 1.ETG				
25.01.2018		Holtervegen		
1:100 A4		Saim Pinar		
-	-	E1	A	
DIM 1 MM				