


15
120 120 120 120 120 O.S.V (SPERREAVSTAND)

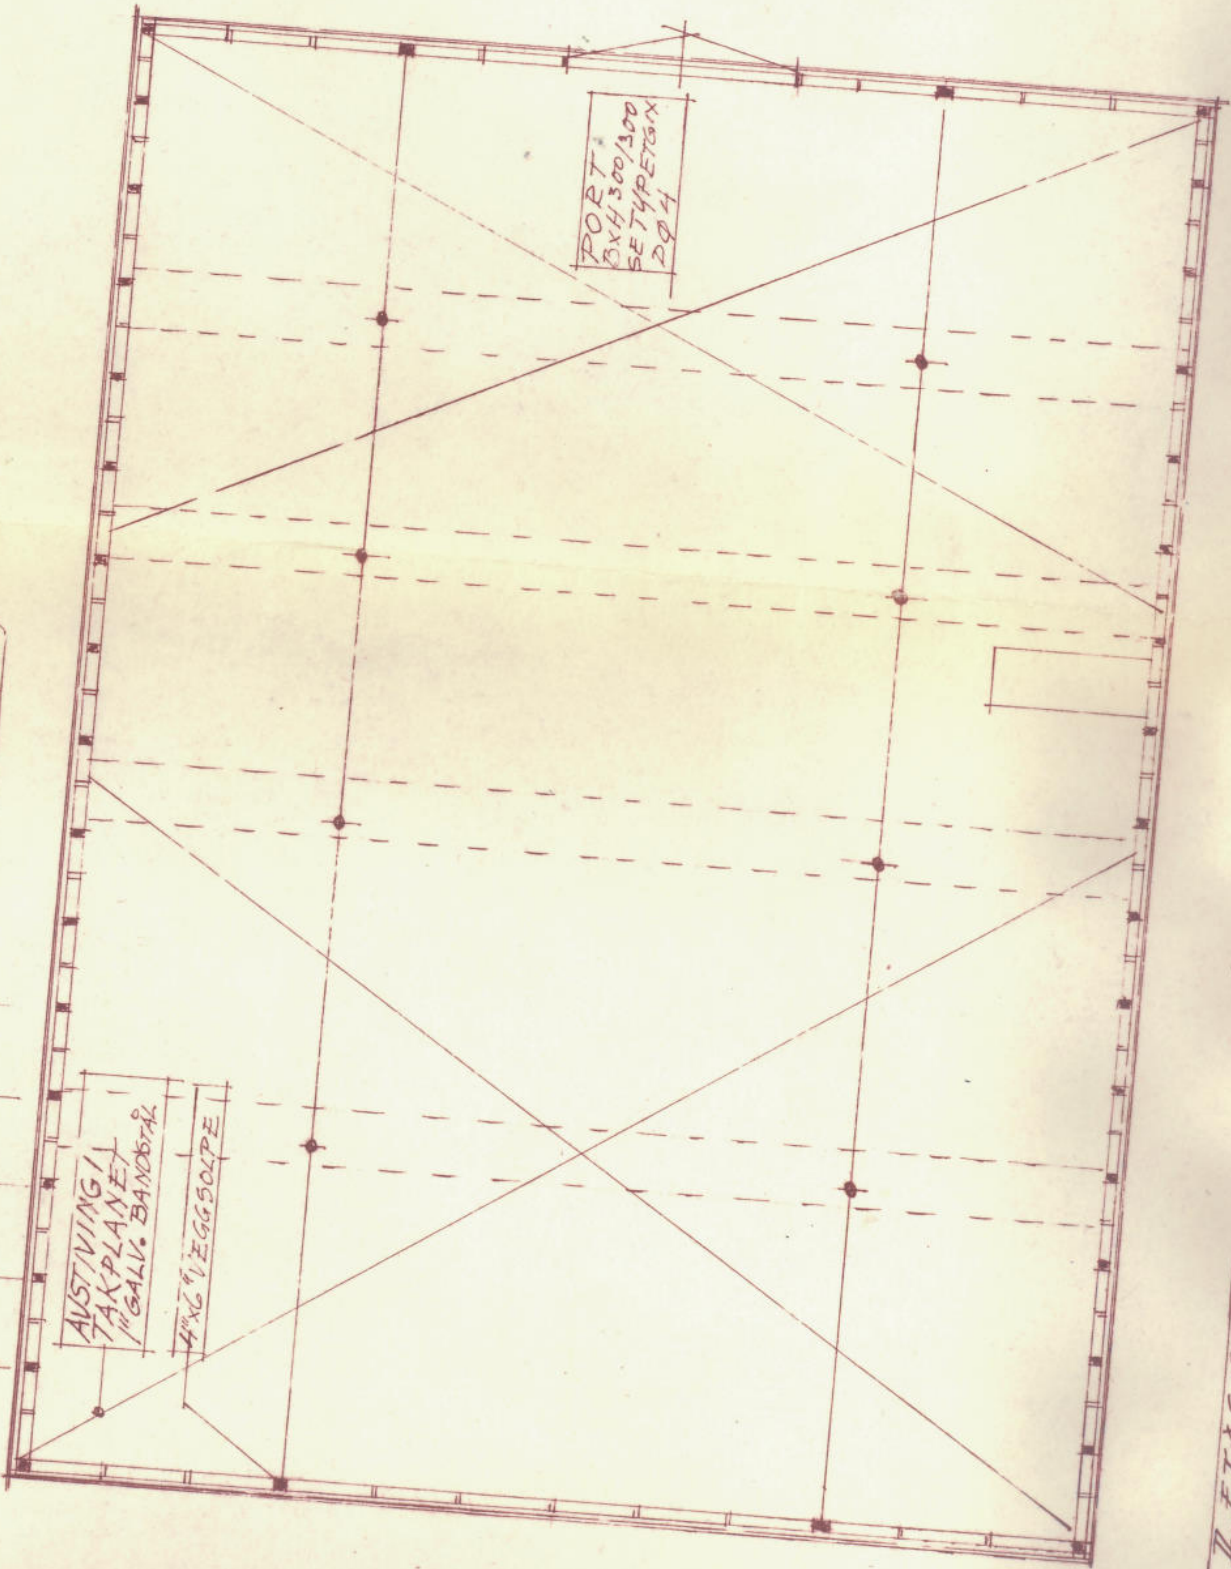

I. ETASJE.