

19 40,5

20 38,5

21 37,0

22 33,5

23 32,4

25 31,3

26 31,3

27 25,8

28 23,0

29 22,9

30 24,7

31 24,0

32 27,4

33 29,0

35 23,4

36 23,7

14 BOLIGOMRÅDER
35,6 da

13 30,7

12 31,4

18 38,2

15 36,5

17 38,2

LEKEPlass/
FRIOMRÅDE
3,4 da

10 28,0

11 31,5


9 32,1

8 25,5

M. 1:1000-

Situasjonsplan for
Rolf Jensen
Kleiva 9300 Finnmark
Tomt 34 - Botndalen boligfelt

NOR-BO 1/8
9300 Finnmark
Finnmark 19/81
P. J. Sævius

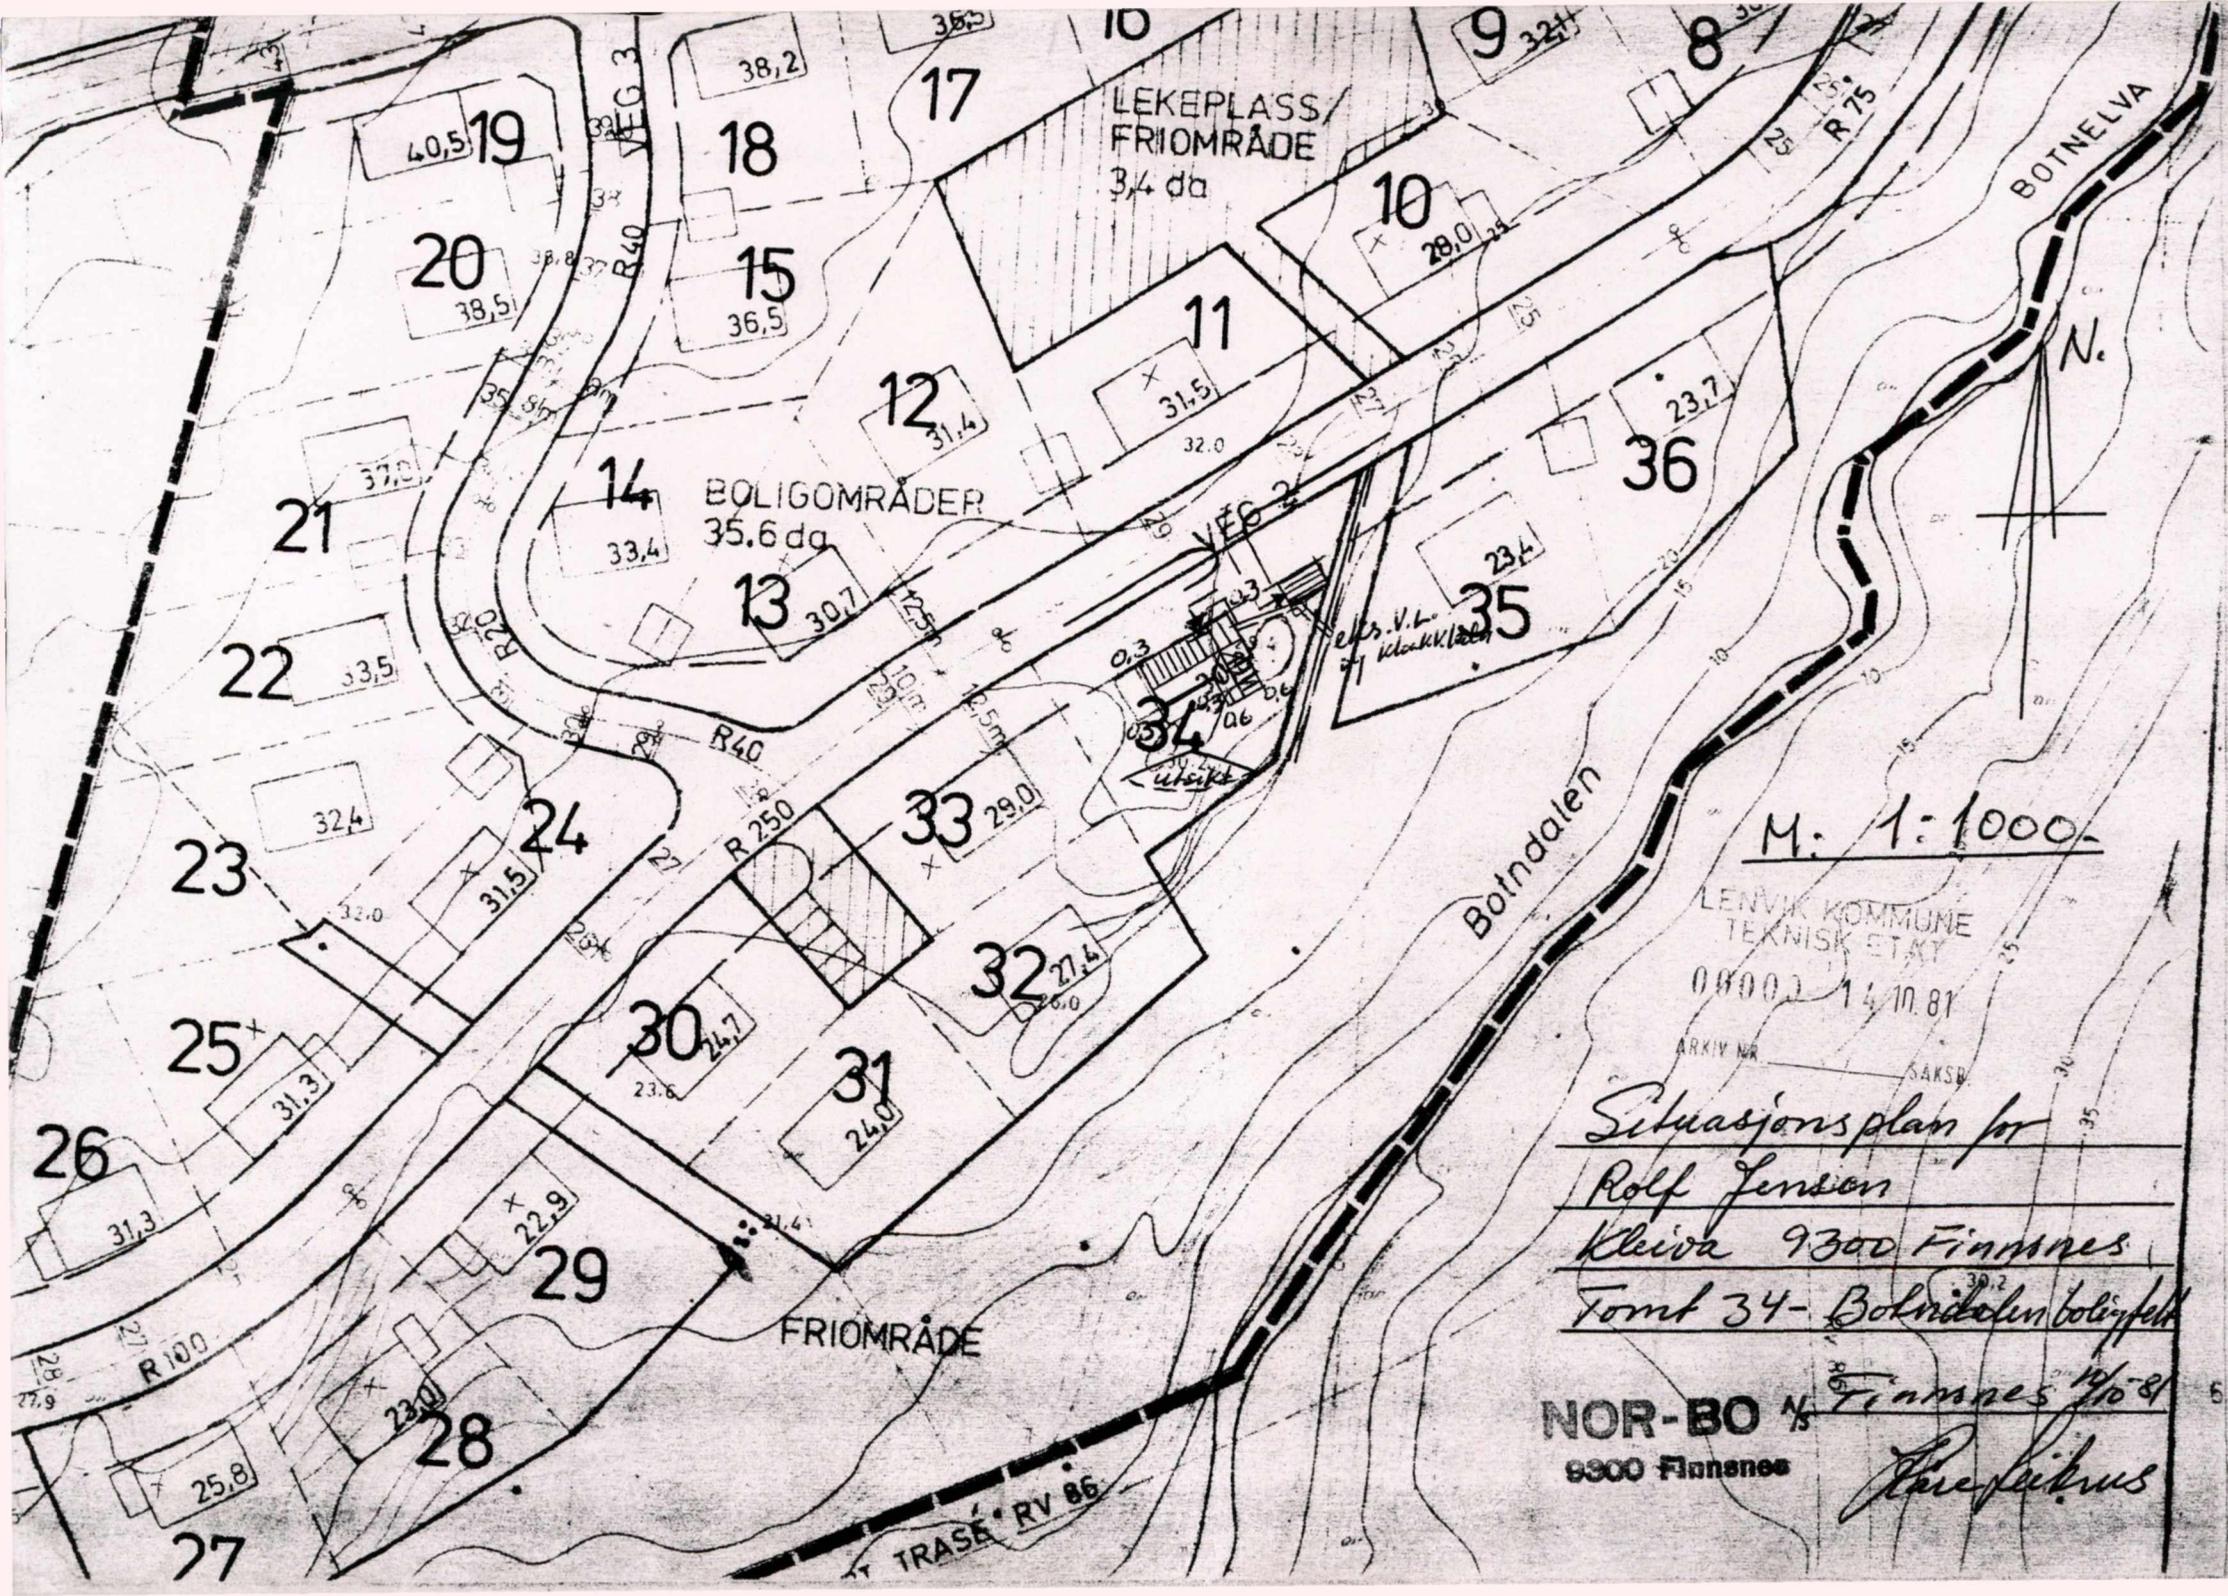

M. 1:1000-

LENVIK KOMMUNE
TEKNISK ETAT
08000 14.10.81
ARKIV NR SAKSB

Situasjonsplan for
Rolf Jensen
Kleiva 9300 Finnes
Tomt 34 - Botndalen boligfelt

NOR-BO 1/5
9300 Finnes

Finnes 14-8
Prepeitrus

GODKJENT M/MERKNADER


SAK 613/81 DEN 20/10-81

LENVIK BYGNINGSRÅD


B. Einarsson

BEM.

Forandringer tillåtes ikke uten bygningsrådets godkjenning.

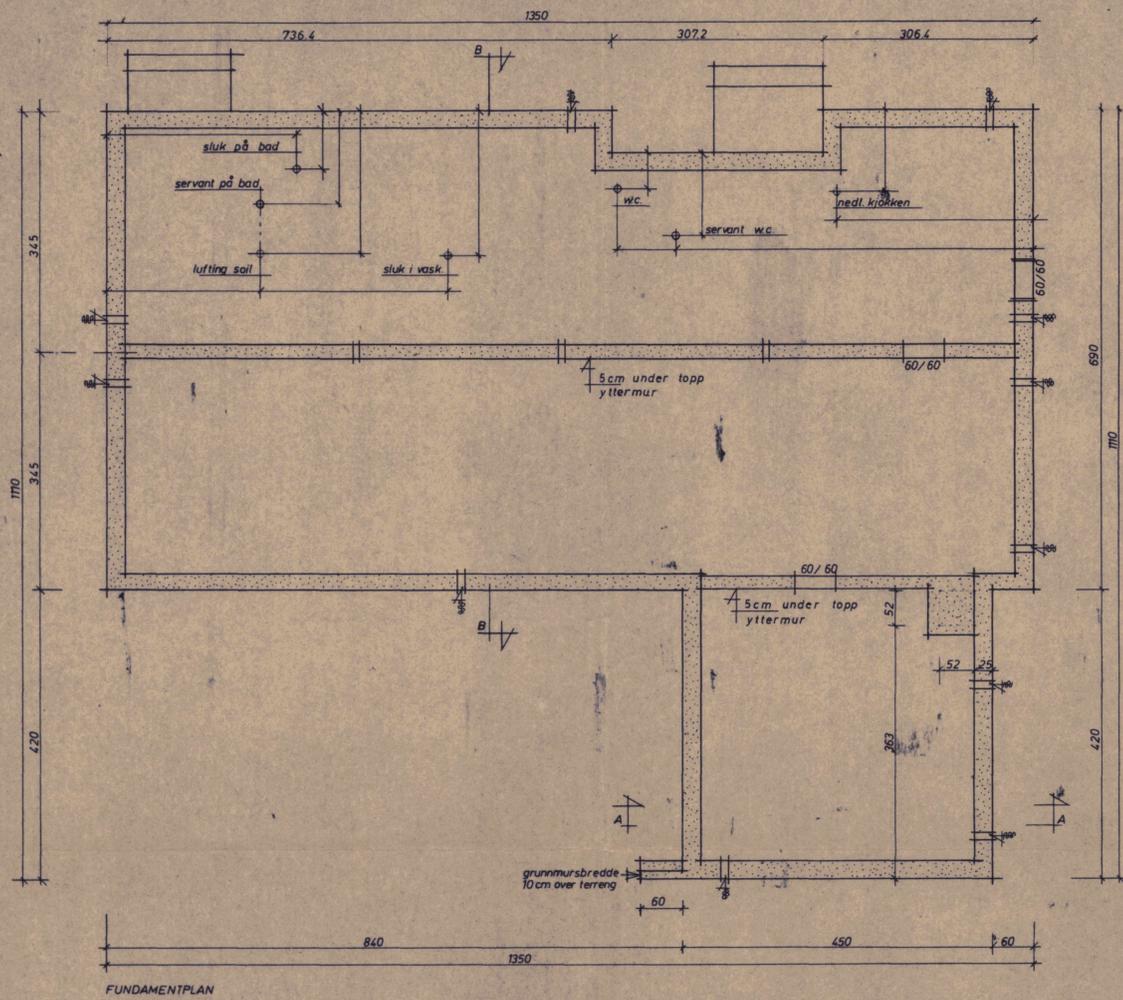


FUNDAMENTPLAN

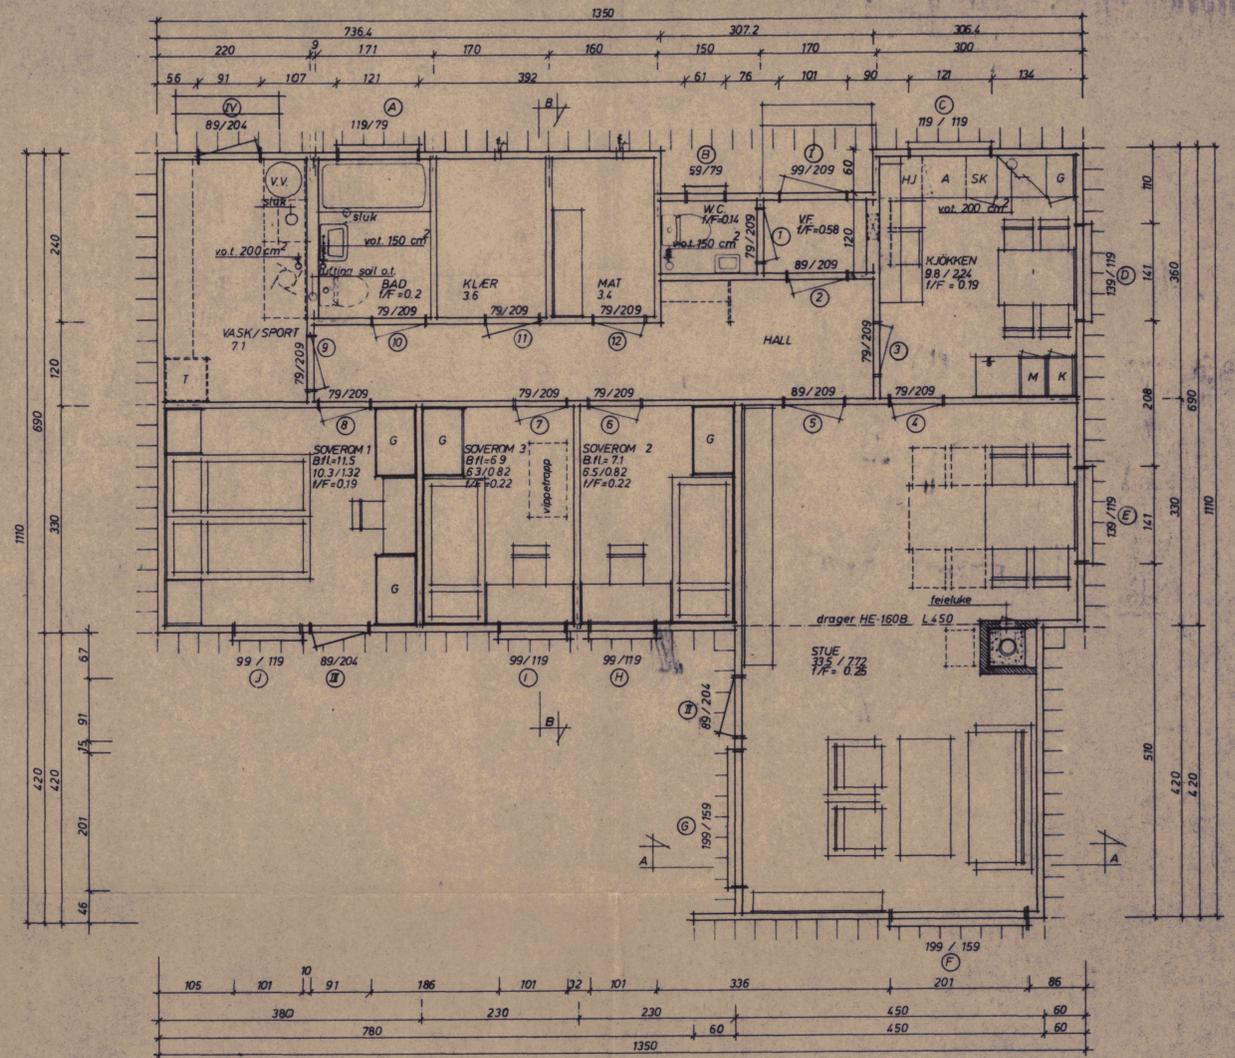

PLAN 1. ETASJE




FASADE MOT: Nord-Øst

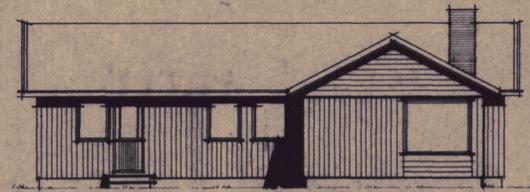



FASADE MOT: Øst



FASADE MOT: Sør-Vest

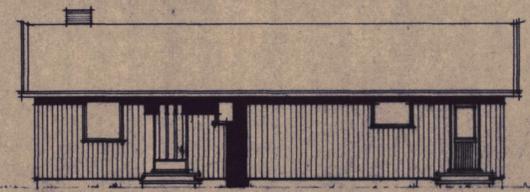

FASADE MOT: Nord-Vest

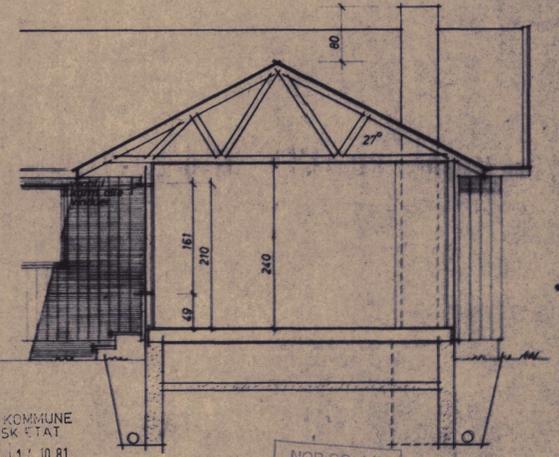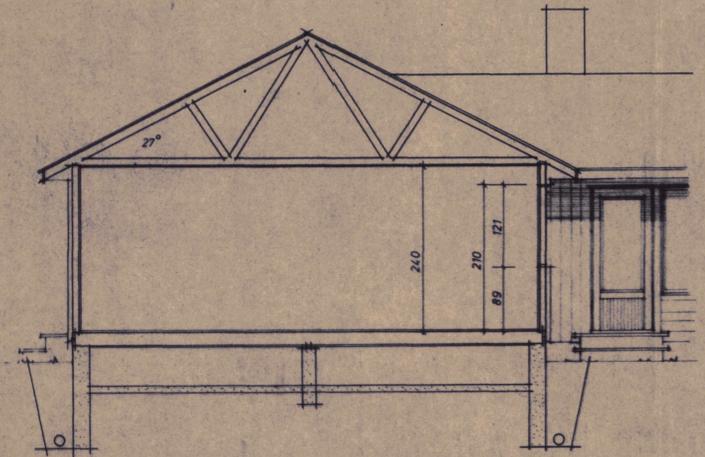

----- nåværende terreng
 - - - - - planert terreng

GODKJENT M/MERKNADER
 SAK 613/81 DEN 20/10-81
 LENVÅG BYGNINGSRÅD
 S. Lundhus
 Forendringer tillates ikke uten
 bygningsrådets godkjenning.

LENVÅG KOMMUNE
 TEKNISK ETAT
 00000 14.10.81
 ARKIV NR. SAKSR.

NOR-BO A/S
 Postboks 274
 6901 FINNØNES

BRUTTOFLATE	110,2 m ²	Rev. MIL 280475
LEIEAREAL	86,7 m ²	Rev. kjøkken LTR 17 03 75
		REV. MIM 150 874
Sak	Reg. nr. 001-75	
BYGGERE	Byggherre: <i>Rolf Jensen</i>	Målestokk: Tegning
BYGGEPLASS	Byggepl.: <i>Bokdalen Tom 31</i>	1:100 Tr. 0302% 0.0
KOMMUNE	Kommune: <i>Lenvåg</i>	1:50 Kt.
		Bestilling for 101-1M
		110-1M:
		Estimering av



BRØDR. HETLAND AS
 SANDNES - BRYNE - SKARNES
 61 000 - 81 090 - 1126 11